


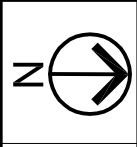
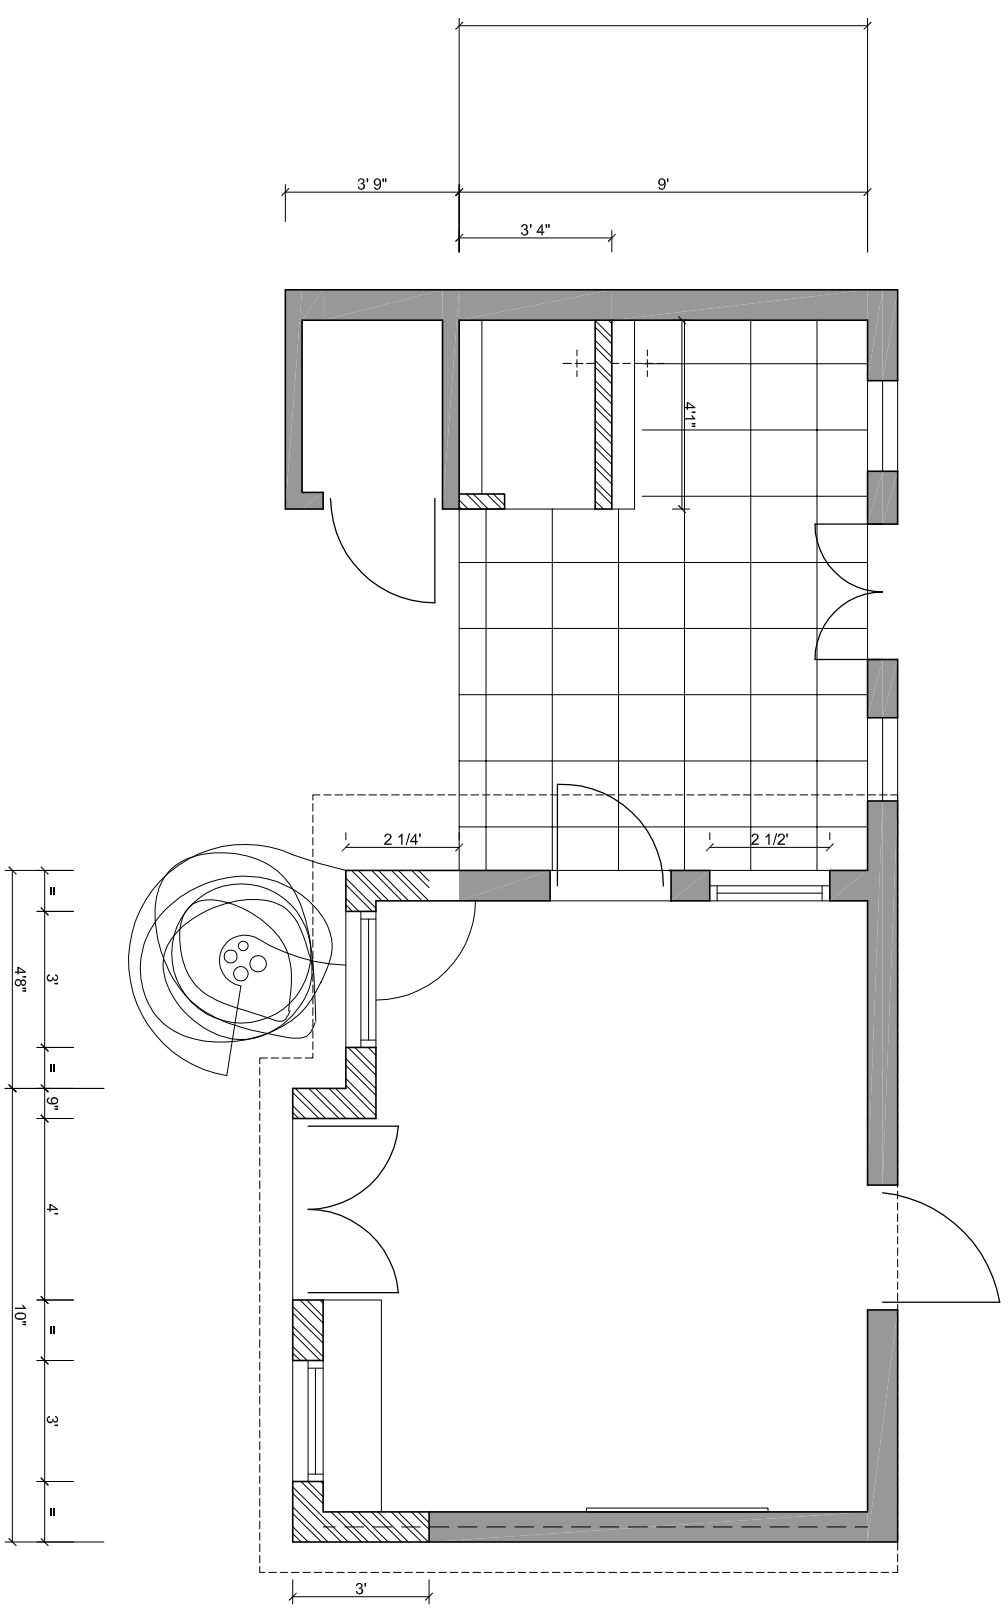
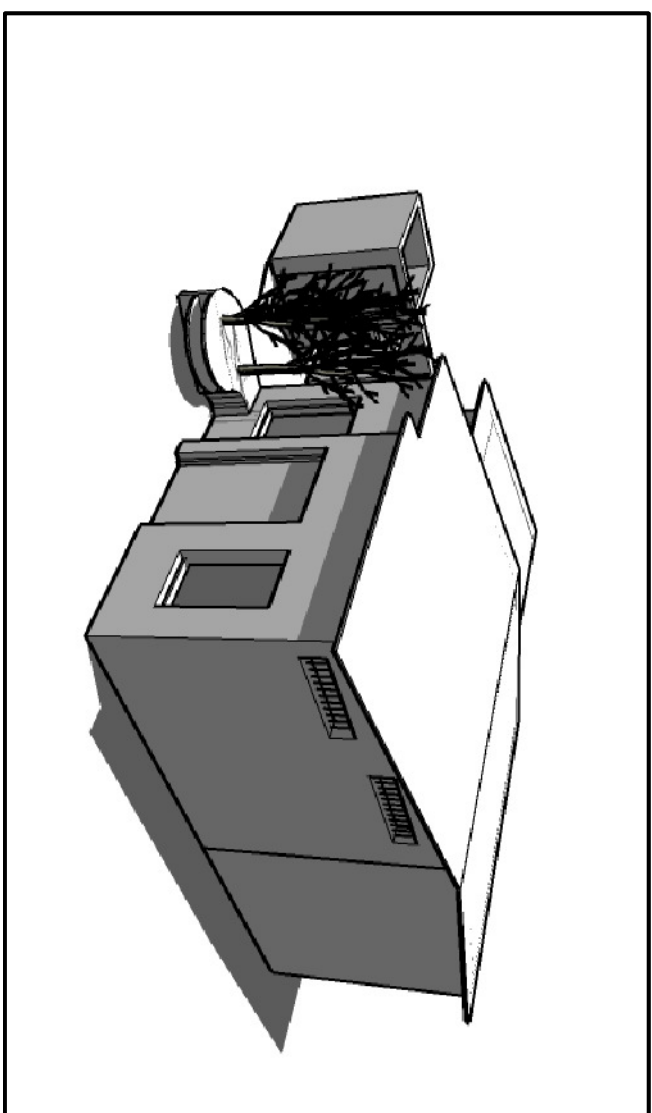
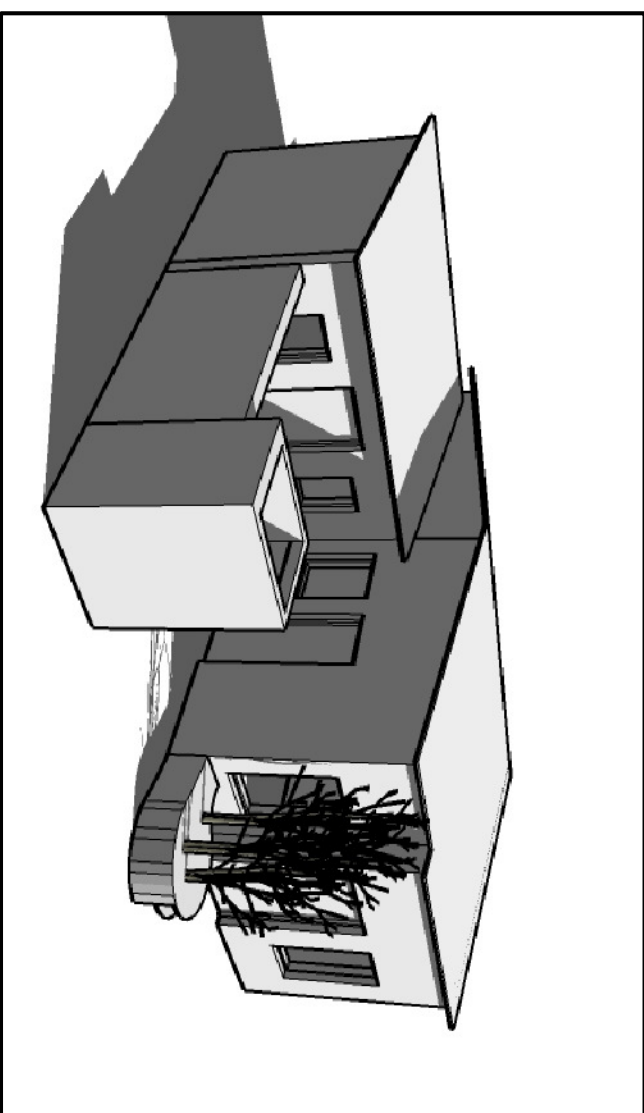


PROJECT NAME:	BHOLU 5	PROJECT ADDRESS:	TEKRA	SCALE:	1:50	DATE:	JAN 09
DRAWING TITLE:	<b>PROPOSED ELEVATIONS</b>			DRAWING NUMBER:	<b>B5 03</b>		

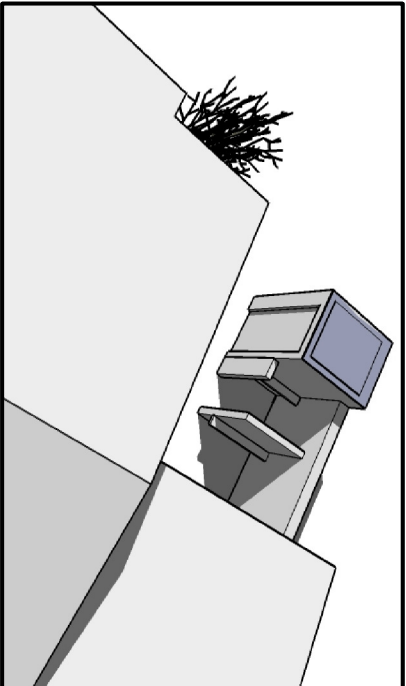

PROJECT NAME: **BHOLU 5**  
 PROJECT ADDRESS: **TEKRA**  
 SCALE: **1:50**  
 DATE: **JAN 09**  
 DRAWING TITLE: **PROPOSED PLAN**  
 DRAWING NUMBER: **B5 02**

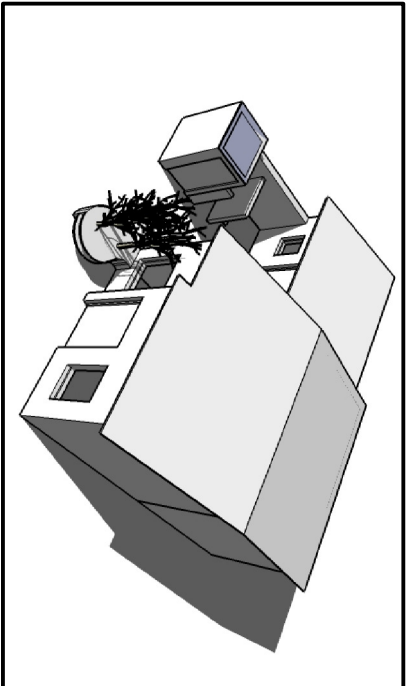

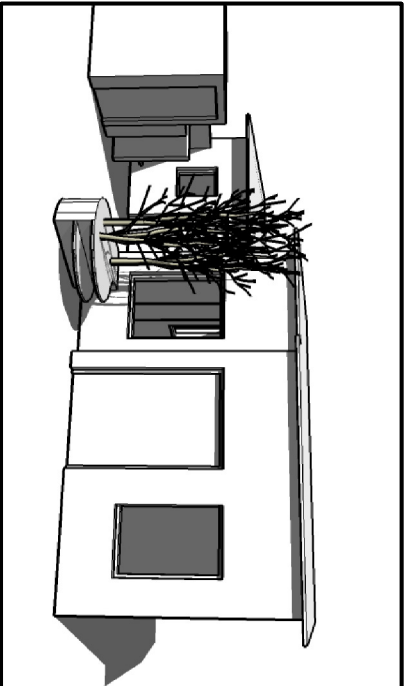

PROJECT NAME: BHOLU 5  
PROJECT ADDRESS: TEKRA  
SCALE: 1:50  
DATE: JAN 09  
DRAWING TITLE: 3D IMAGES  
DRAWING NUMBER: B5 04